


HEIGHT OF THE WINDOWS FROM FLOOR

WINDOWS	HEIGHT (FEET)
W1	3'-0"
W2	1'-6"
W3	1'-6"
W4	1'-6"
W5	4'-0"
W6	2'-6"
W7	2'-6"
W8	2'-6"
W9	2'-6"
W10	2'-6"
W11	2'-6"
W12	2'-6"

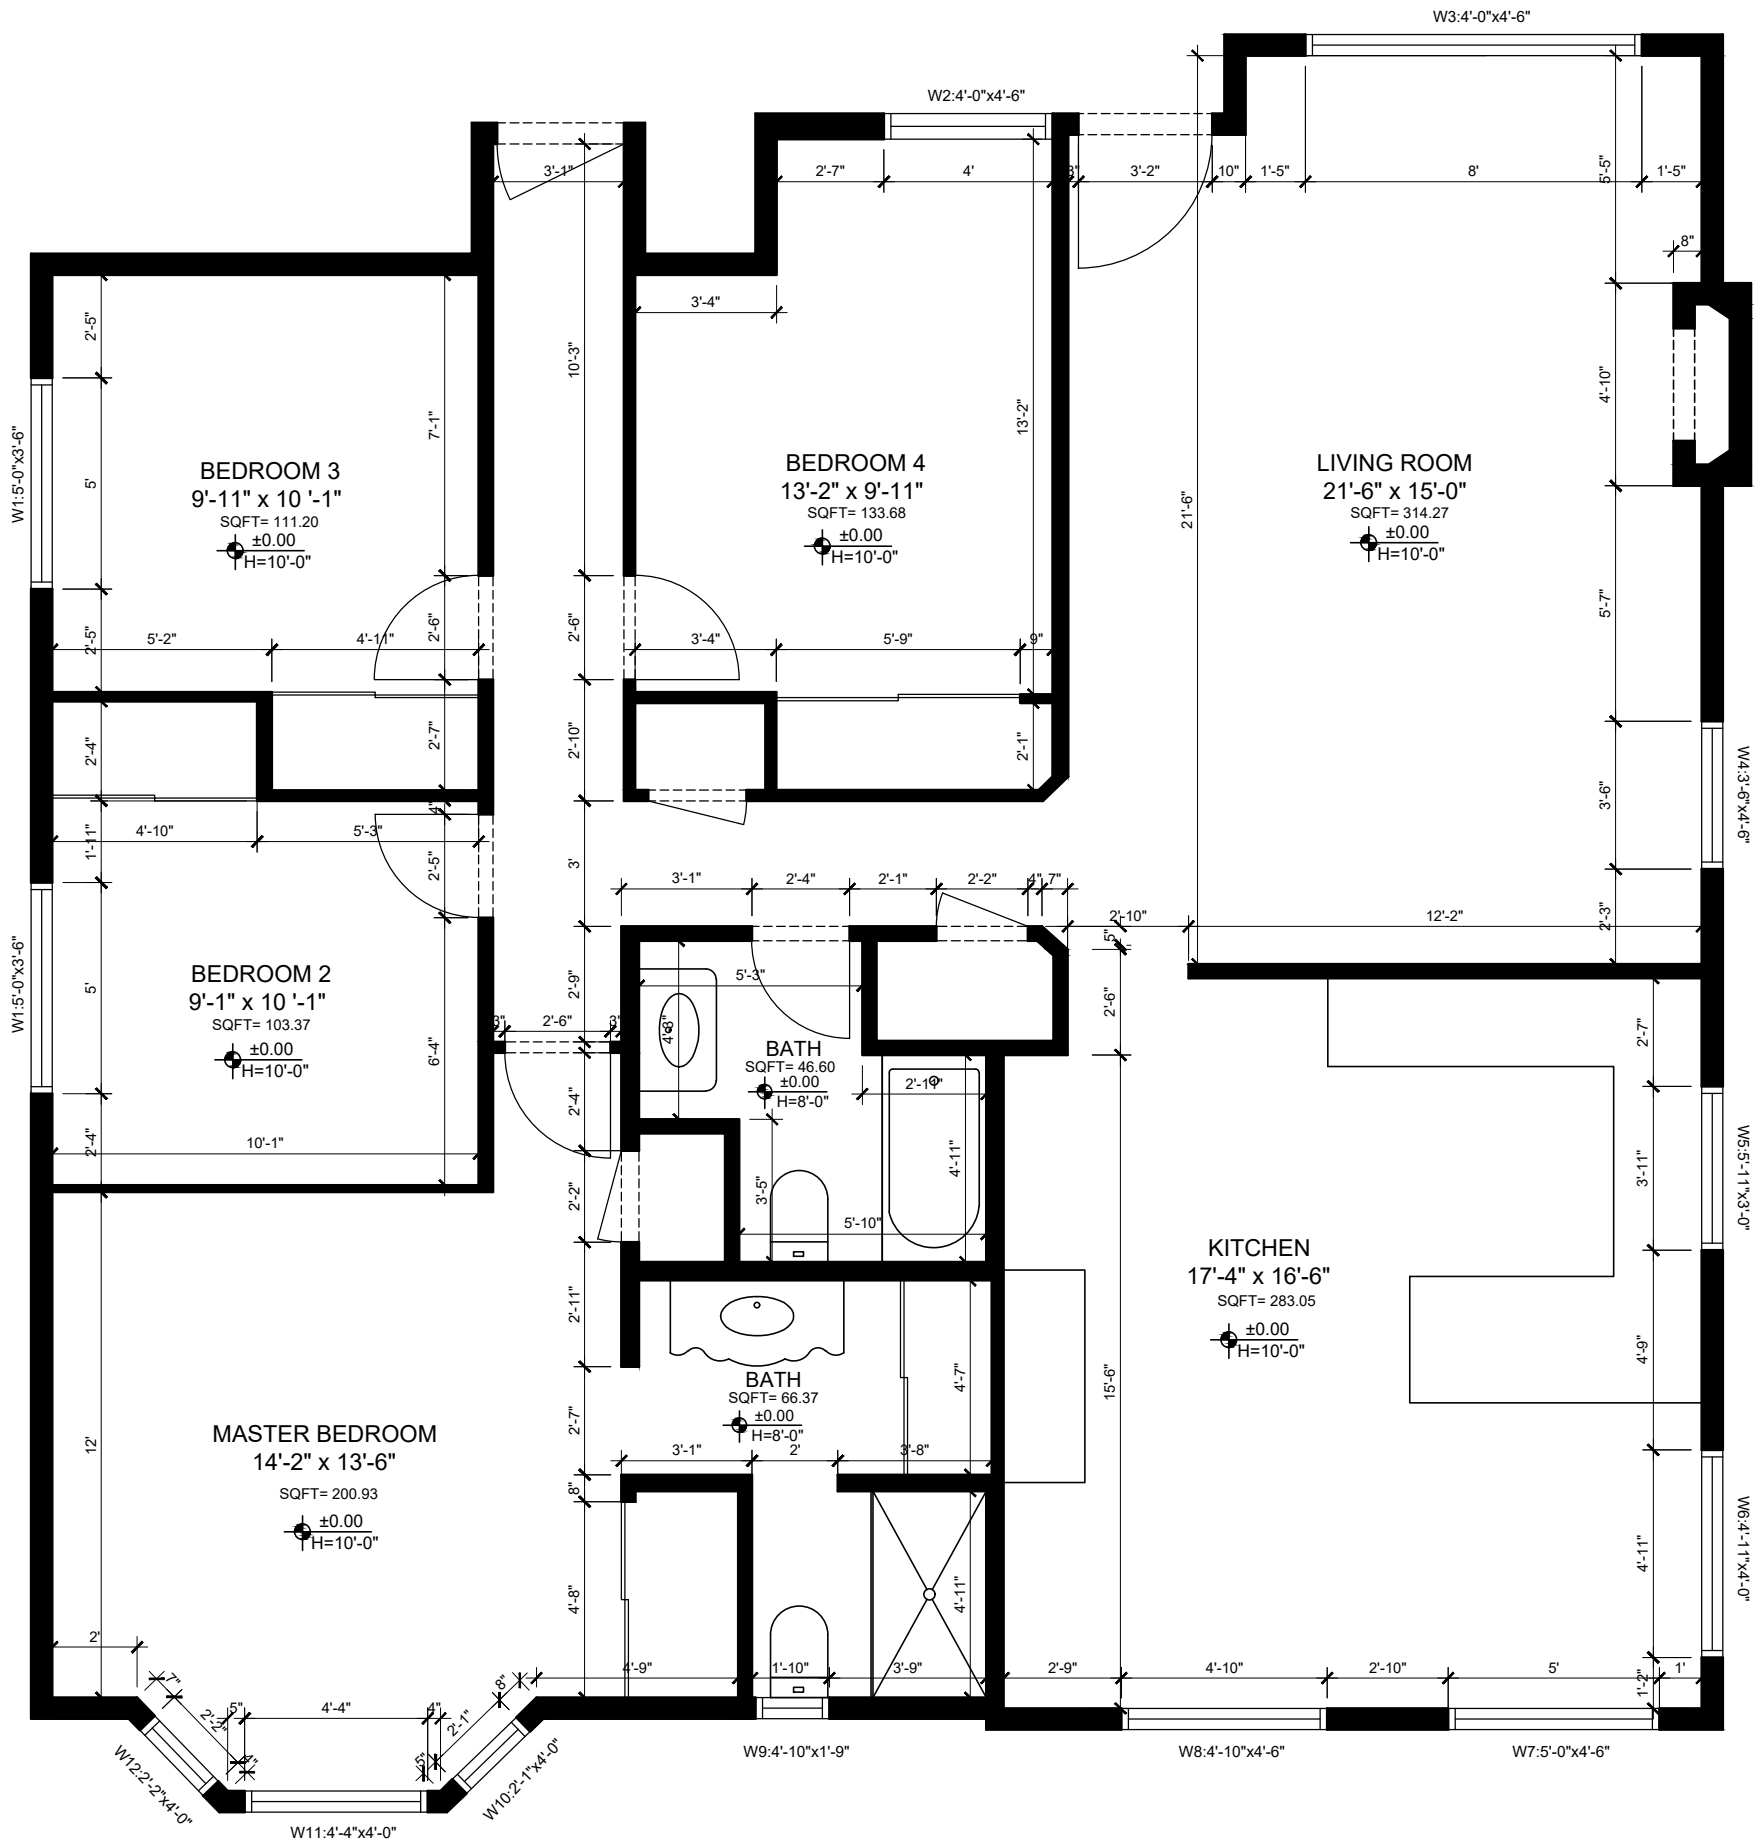

GOSS INTERNAL AREA: 1449.55 SQFT