


HEIGHT OF THE WINDOWS FROM FLOOR

WINDOWS	HEIGHT (m)	MEASUREMENTS (H x D)
W1	1.0	2.50 x 1.23
W2	2.65	0.90 x 1.05
W3	1.20	2.00 x 0.90

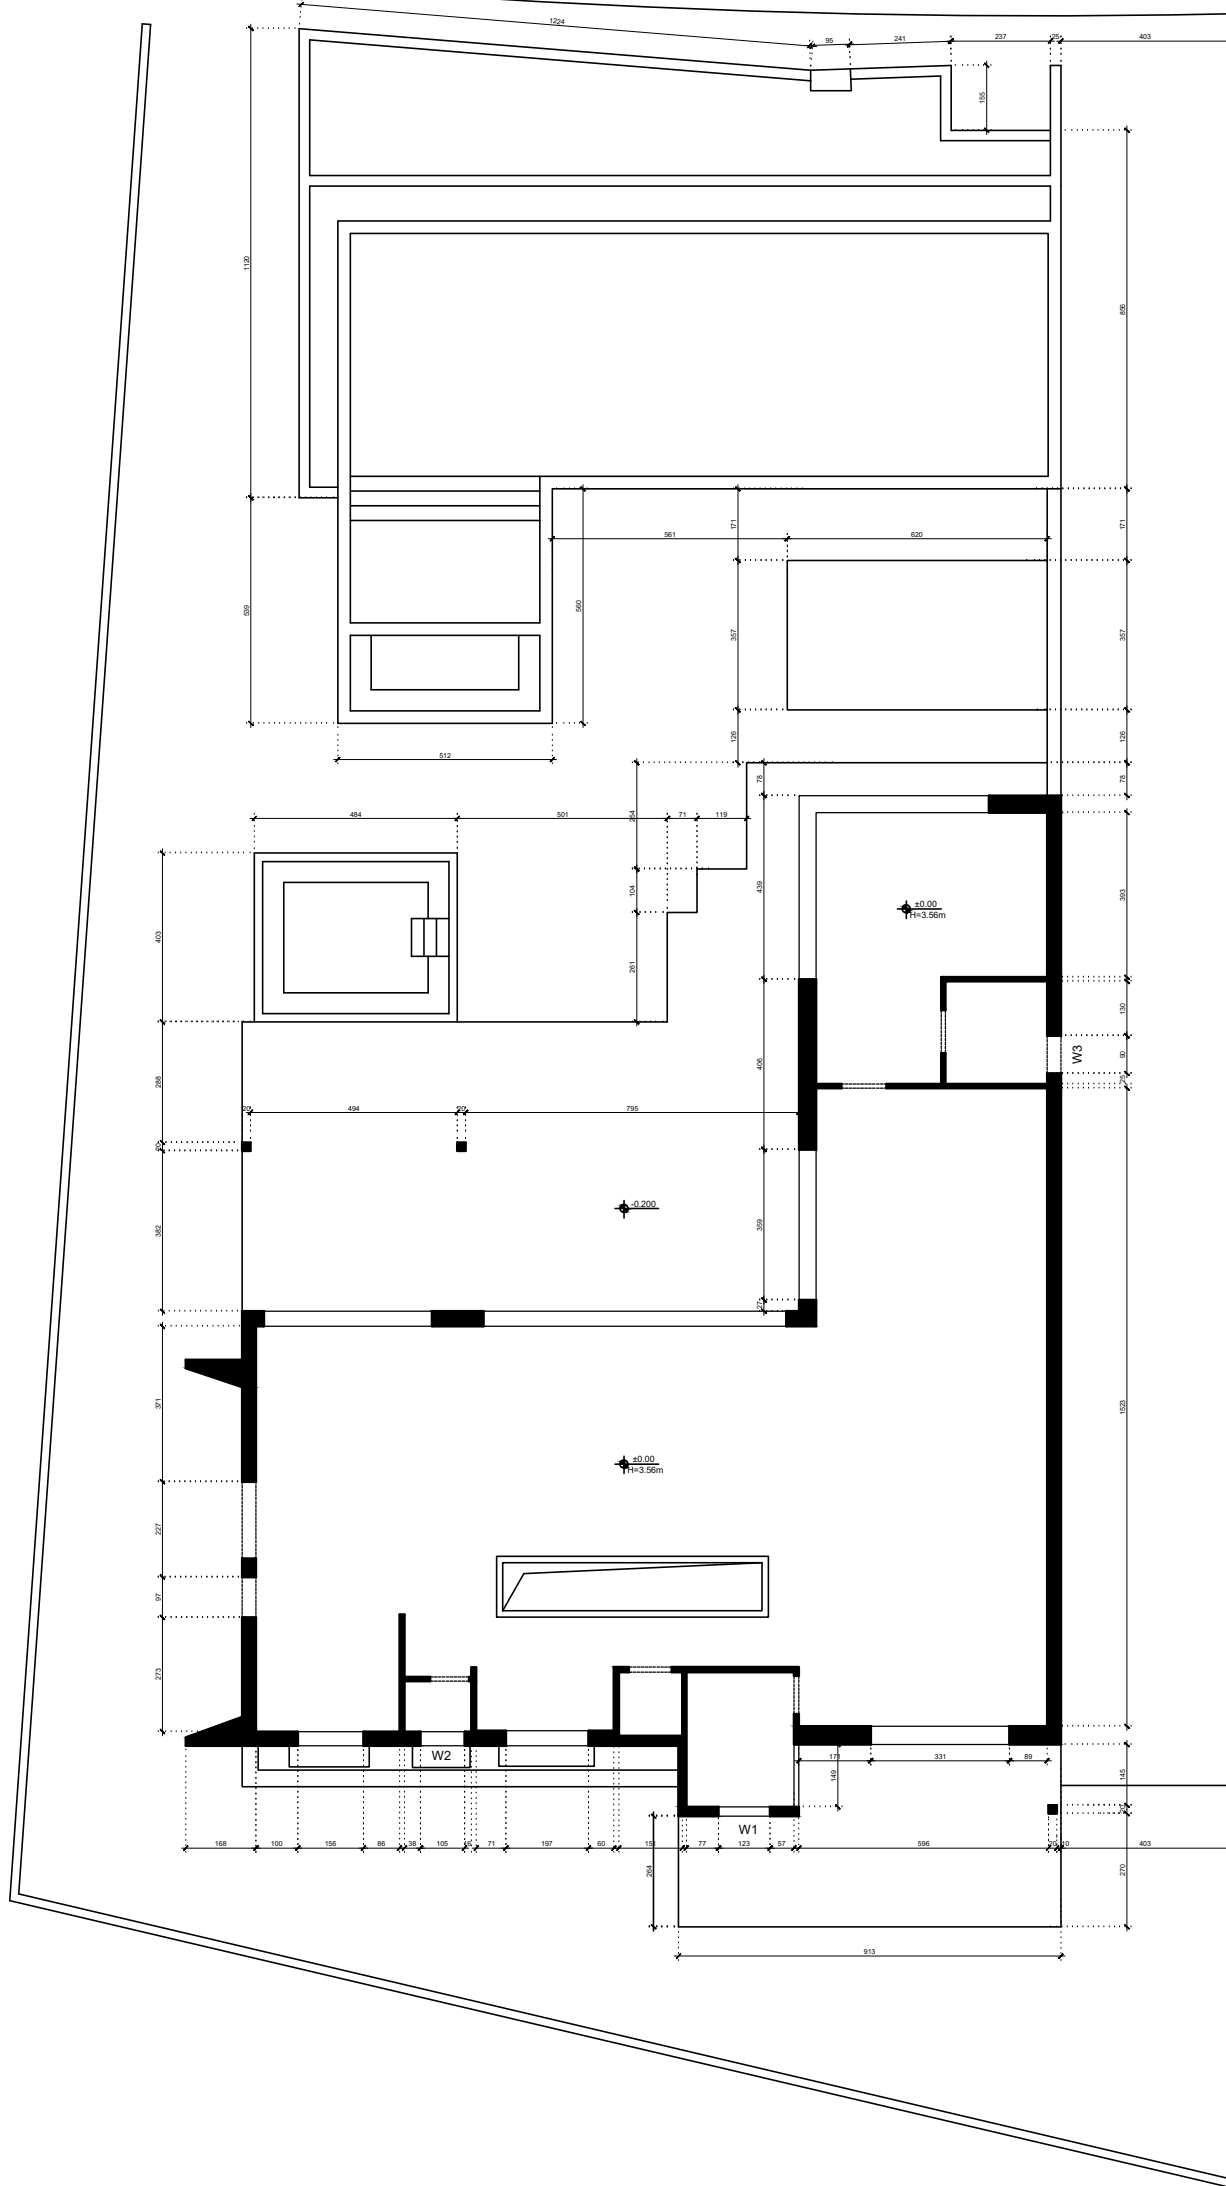

GROSS INTERNAL AREA FLOOR 1 : 254.35 SQM