


HEIGHT OF THE WINDOWS FROM FLOOR

WINDOWS	HEIGHT (m)	MEASUREMENTS (H x D)
W4	1.8	1.00 x 1.65
W5	1.83	1.00 x 1.48
W6	1.00	2.15 x 1.20
W7	0.90	1.90 x 1.30

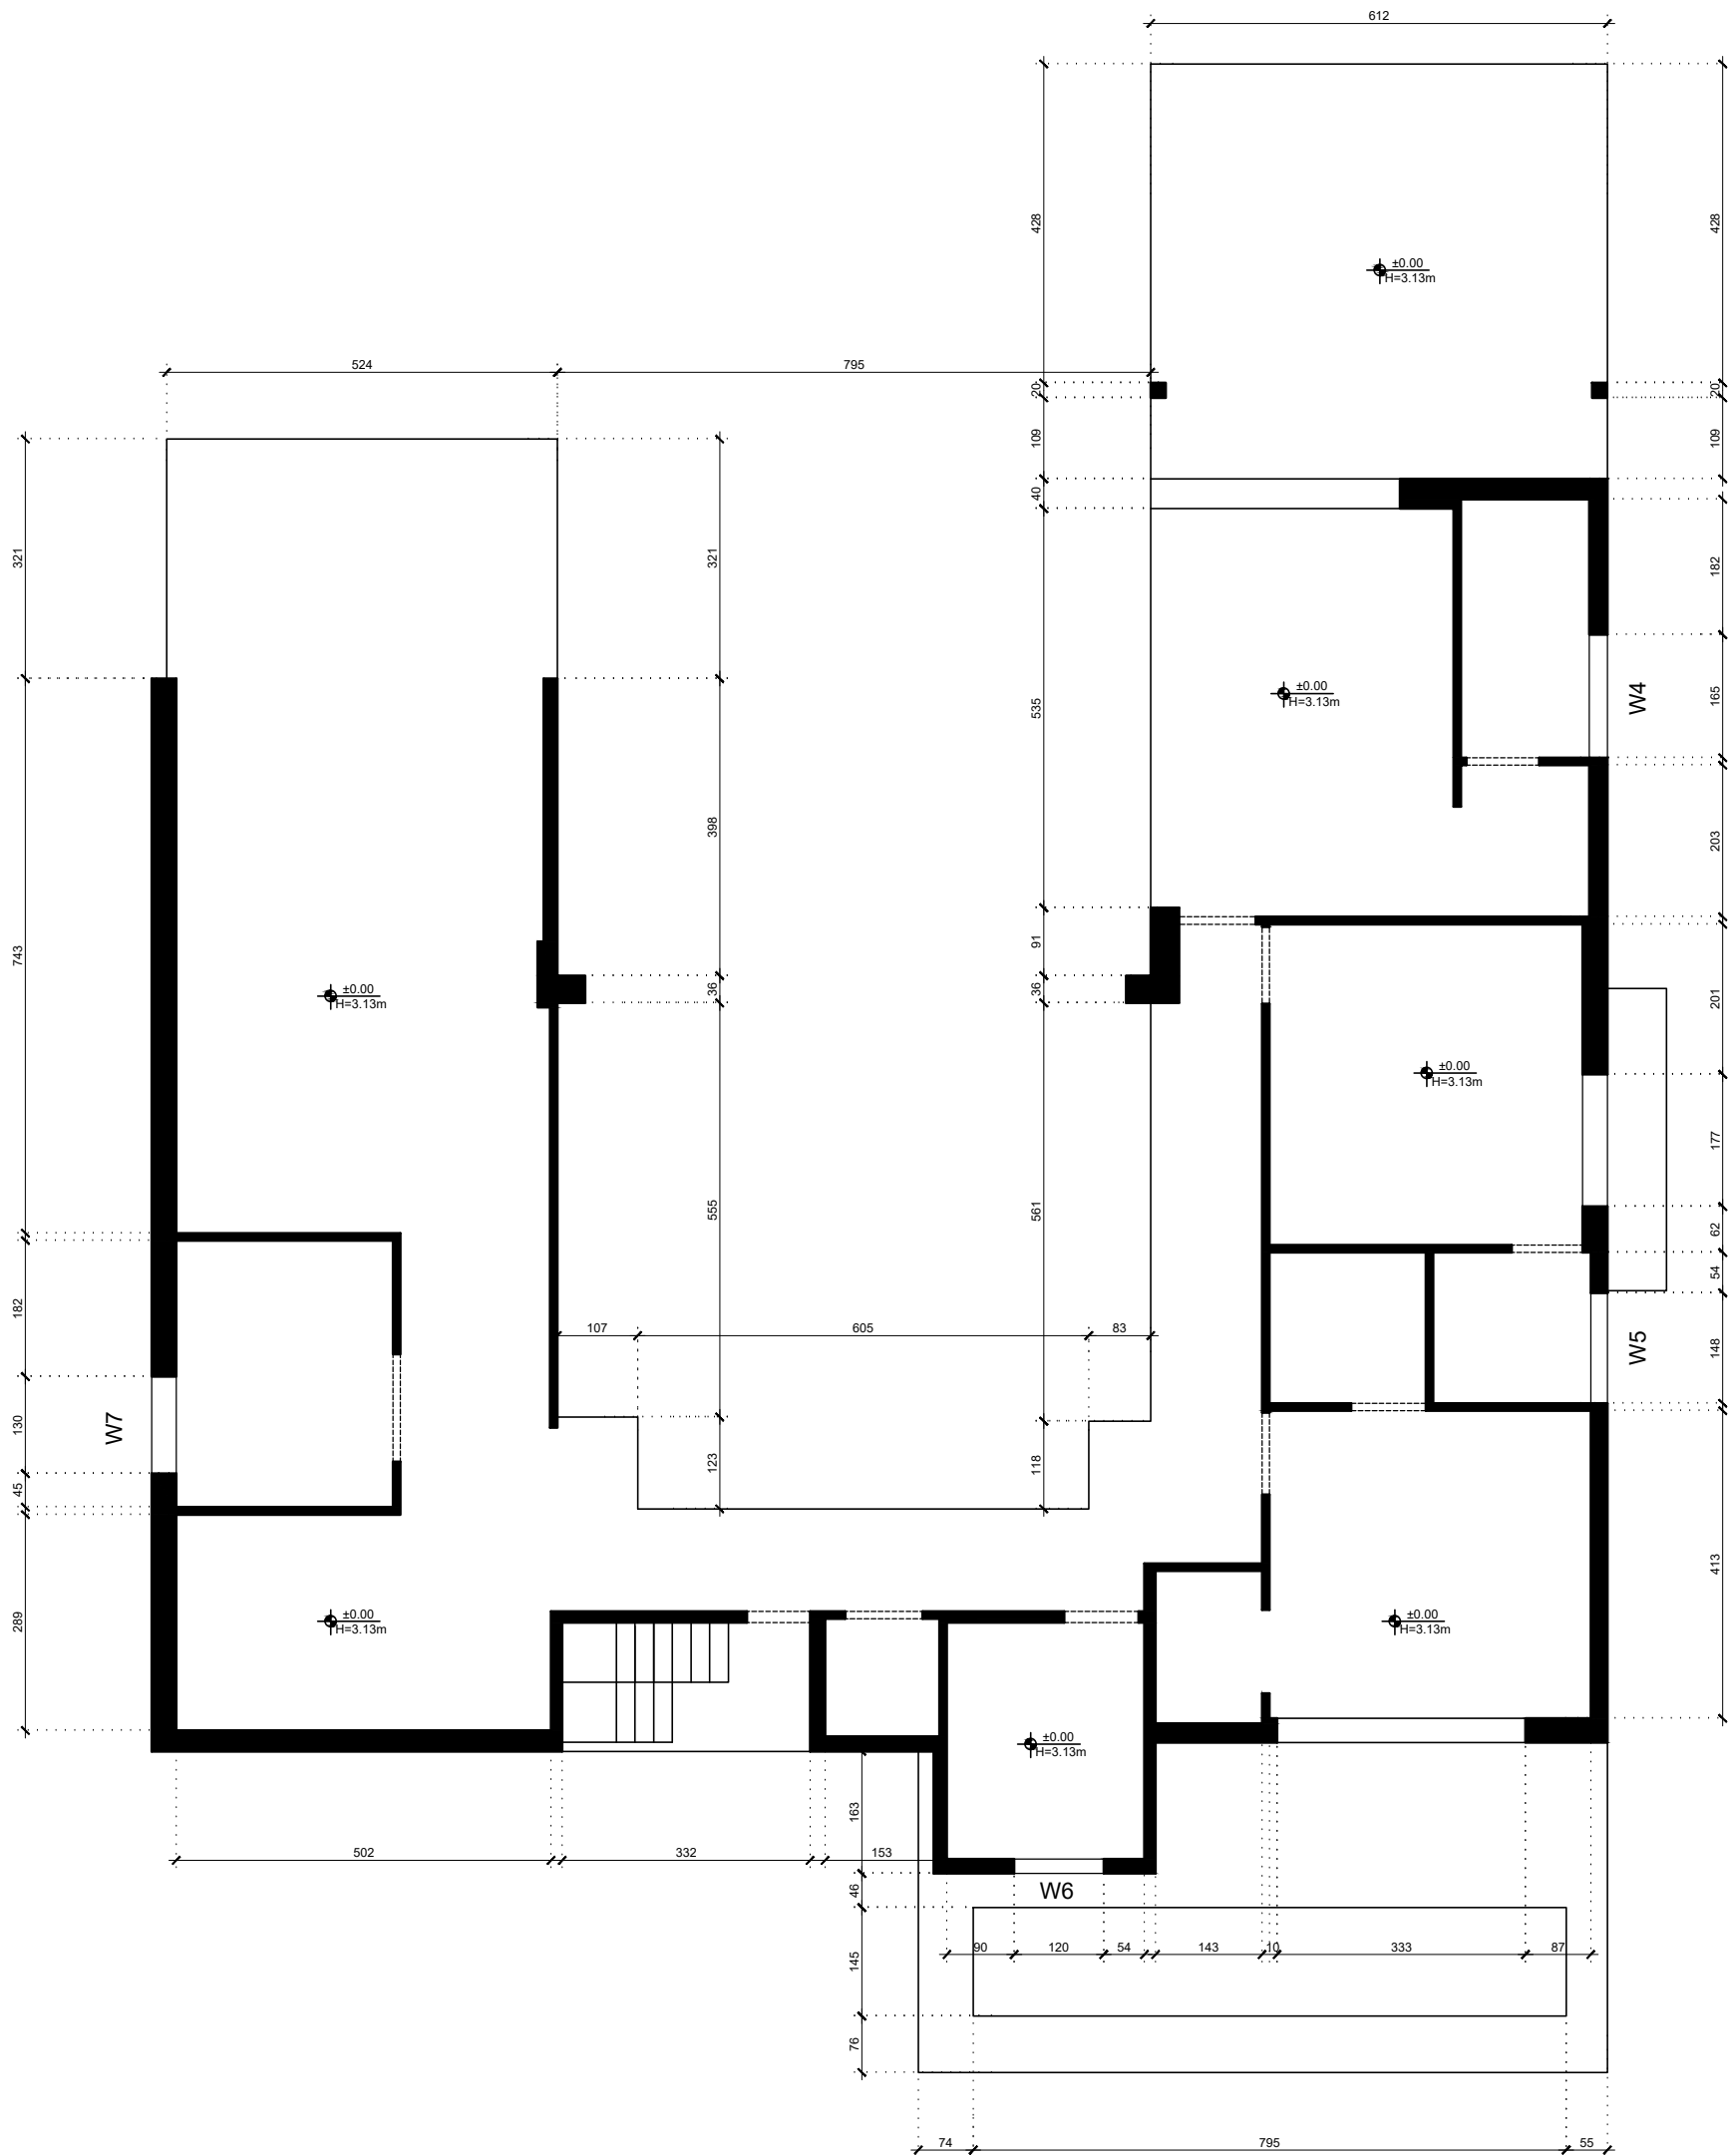

GROSS INTERNAL AREA FLOOR 2 : 251.28 SQM