


HEIGHT OF THE WINDOWS FROM FLOOR

WINDOWS	HEIGHT (m)	MEASUREMENTS (H x D)
W4	1.8	1.00 x 1.65
W5	1.83	1.00 x 1.48
W6	1.00	2.15 x 1.20
W7	0.90	1.90 x 1.30
W8	1.03	1.21 x 1.07
W9	2.40	0.70 x 1.03

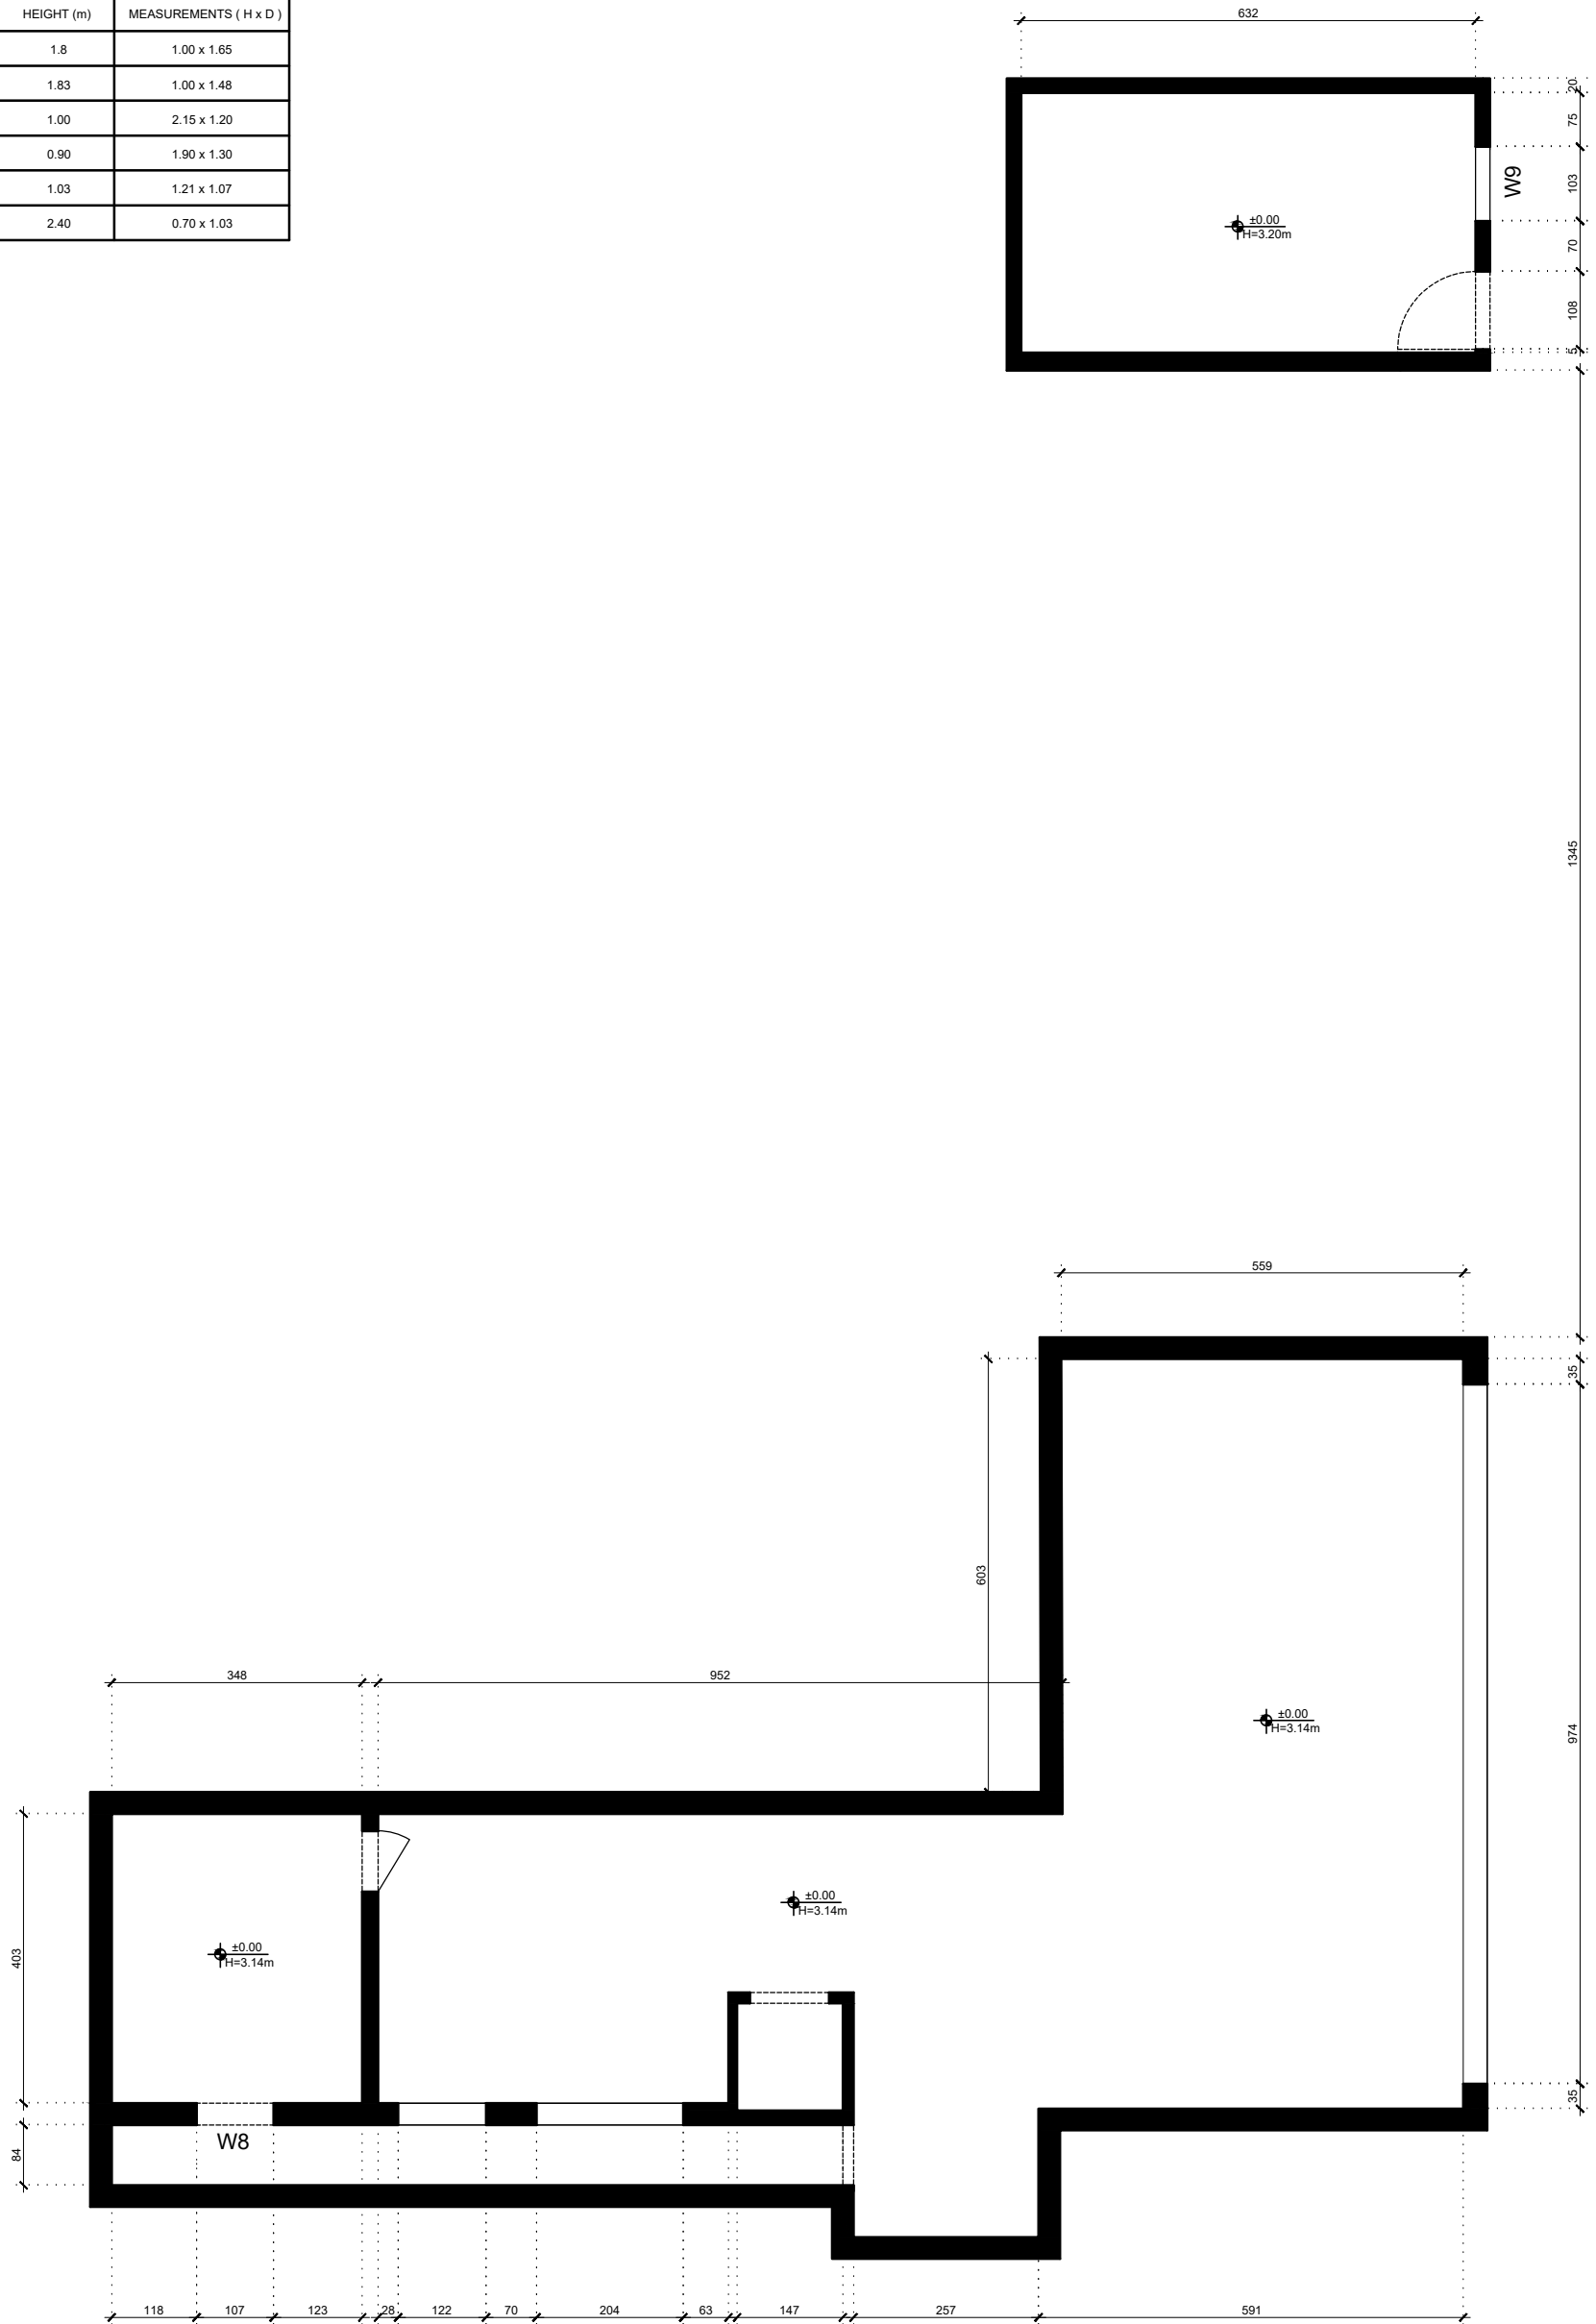

GROSS INTERNAL AREA BASEMENT : 128.23+22.85= 151.08 SQM